


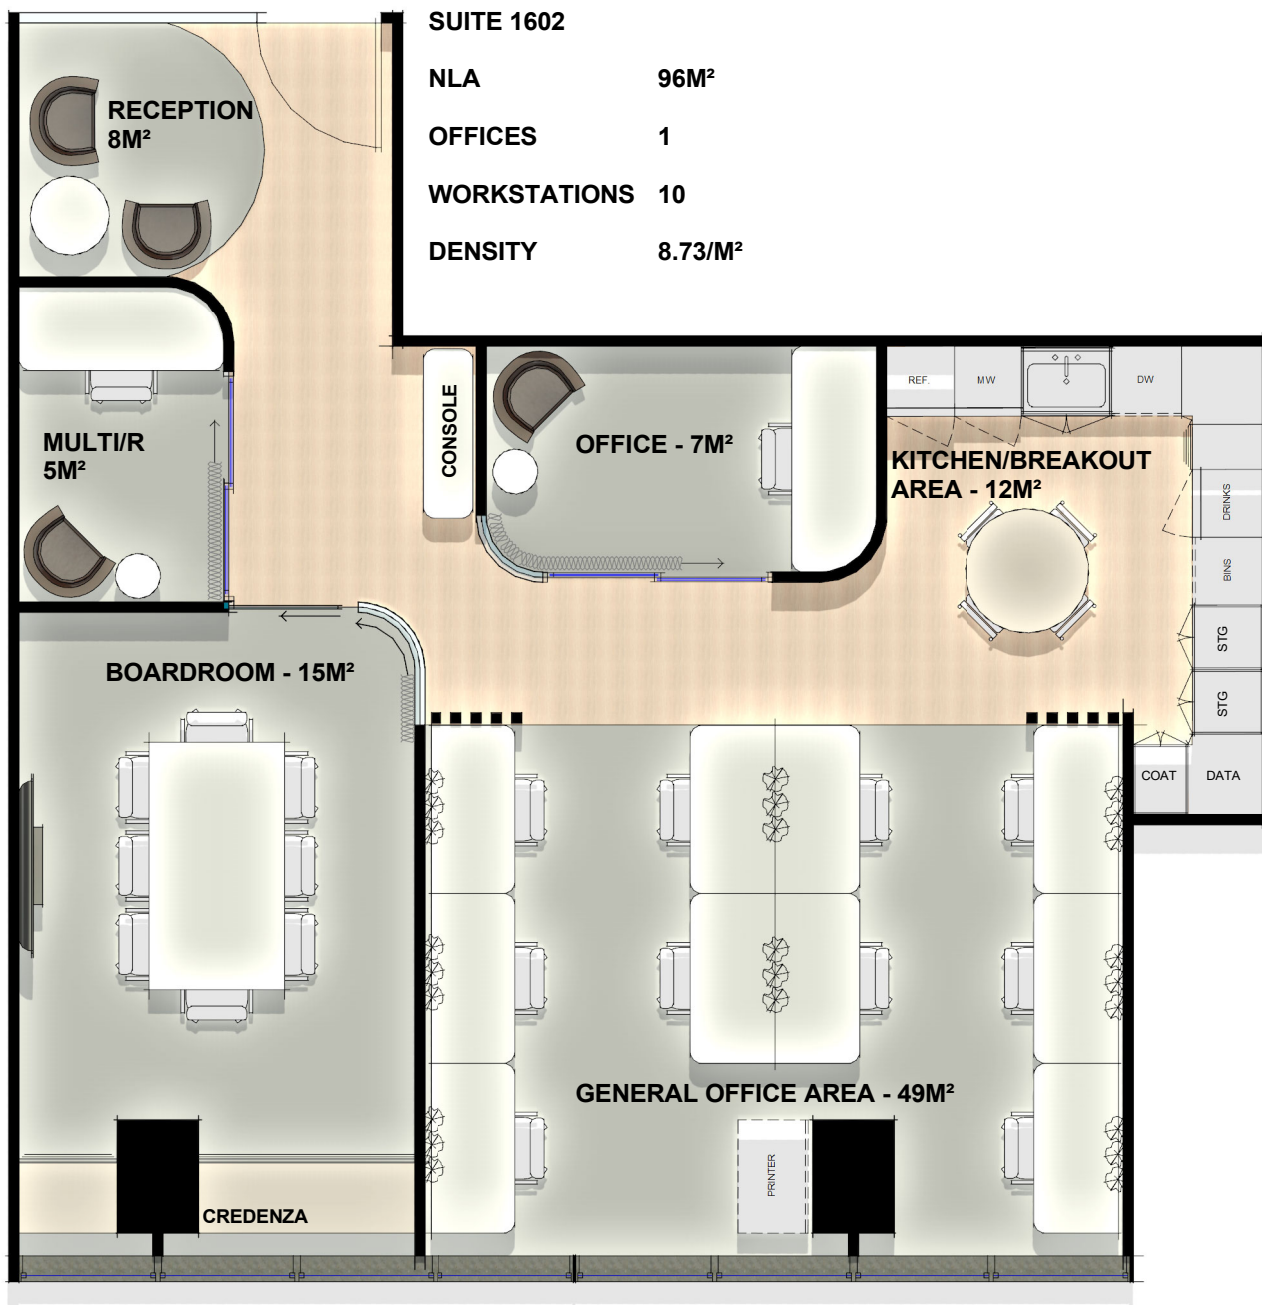

25 BLIGH STREET, SYDNEY - LEVEL 16 SUITE 2

GENERAL ARRANGEMENT

KINGSMED

www.kingsmede.com.au

Date 14 OCTOBER 2025

Drawn by N STEED

25B-1602-0001

Scale 1 : 20