


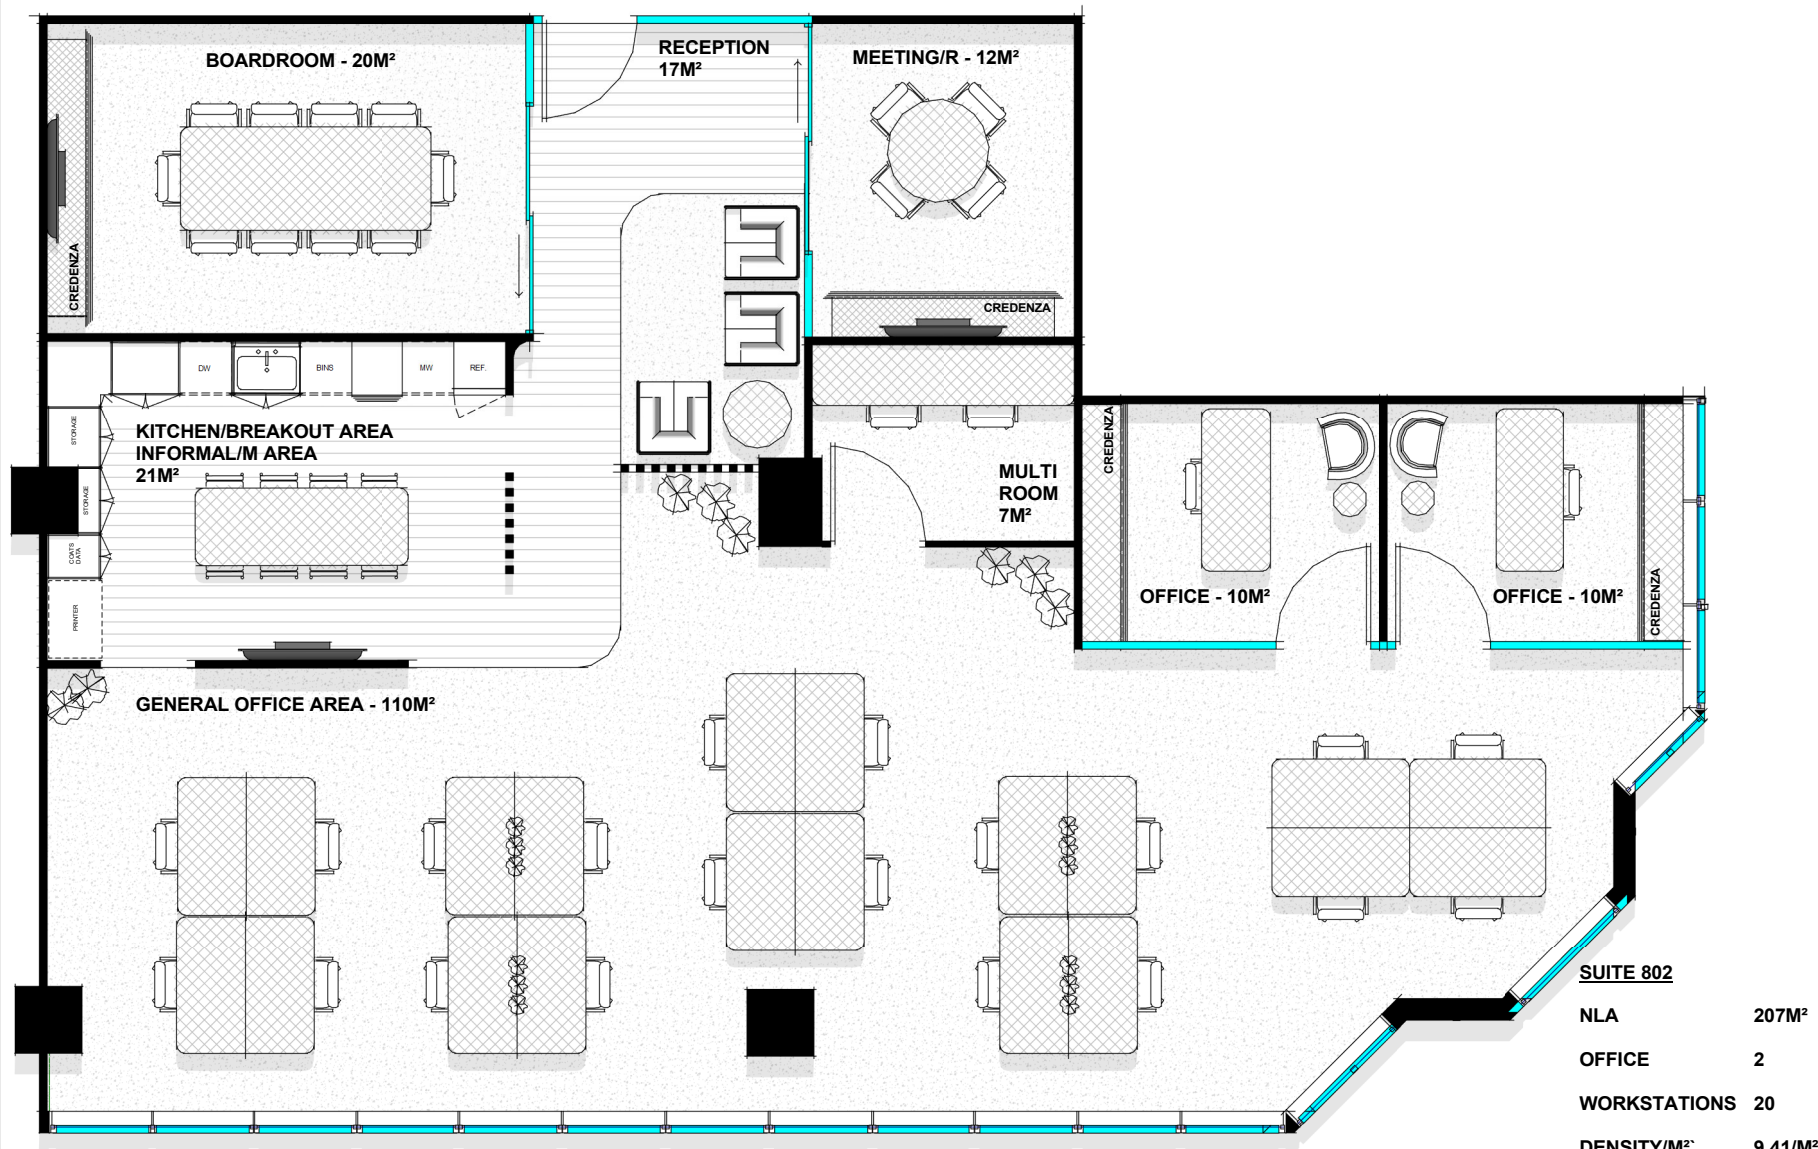

50 BERRY STREET, NORTH SYDNEY - LEVEL 8 SUITE 2

GENERAL ARRANGEMENT

KINGSMED

www.kingsmede.com.au

Date	1 SEPTEMBER 2025
Drawn by	N STEED
50B-0802-0001	
Scale	1 : 20