


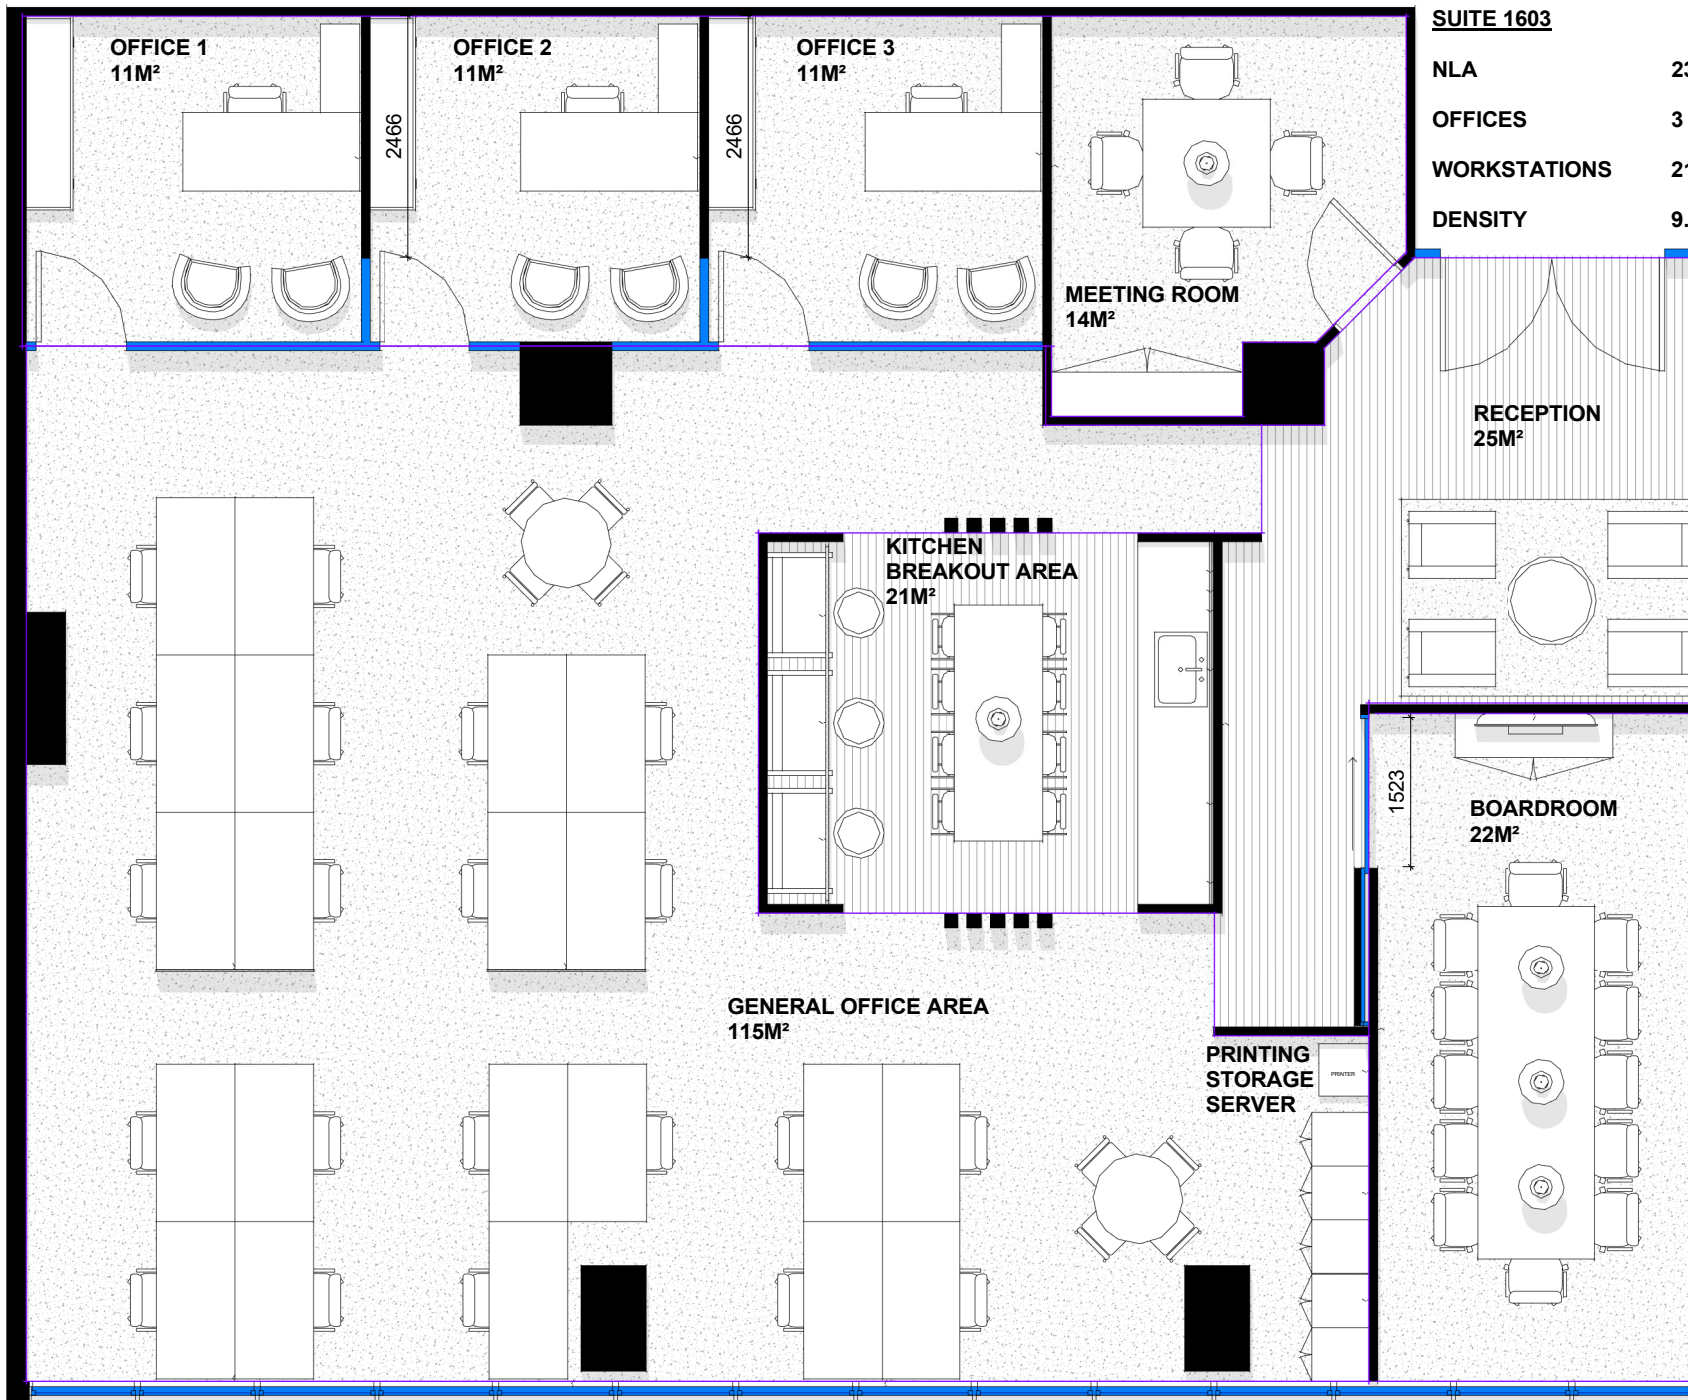

### SUITE 1603

|              |                     |
|--------------|---------------------|
| NLA          | 230M <sup>2</sup>   |
| OFFICES      | 3                   |
| WORKSTATIONS | 21                  |
| DENSITY      | 9.58/M <sup>2</sup> |

### GENERAL ARRANGEMENT

|                 |              |
|-----------------|--------------|
| <b>KINGSMED</b> |              |
| Date            | 26 JULY 2020 |
| Drawn by        | N STEED      |
| 25B-1603-0001   |              |
| Scale           | 1 : 16       |