


SUITE 2906

NLA	73M ²
OFFICES	1
WORKSTATIONS	6
HOT DESKING	4
DENSITY	10.42/M ²

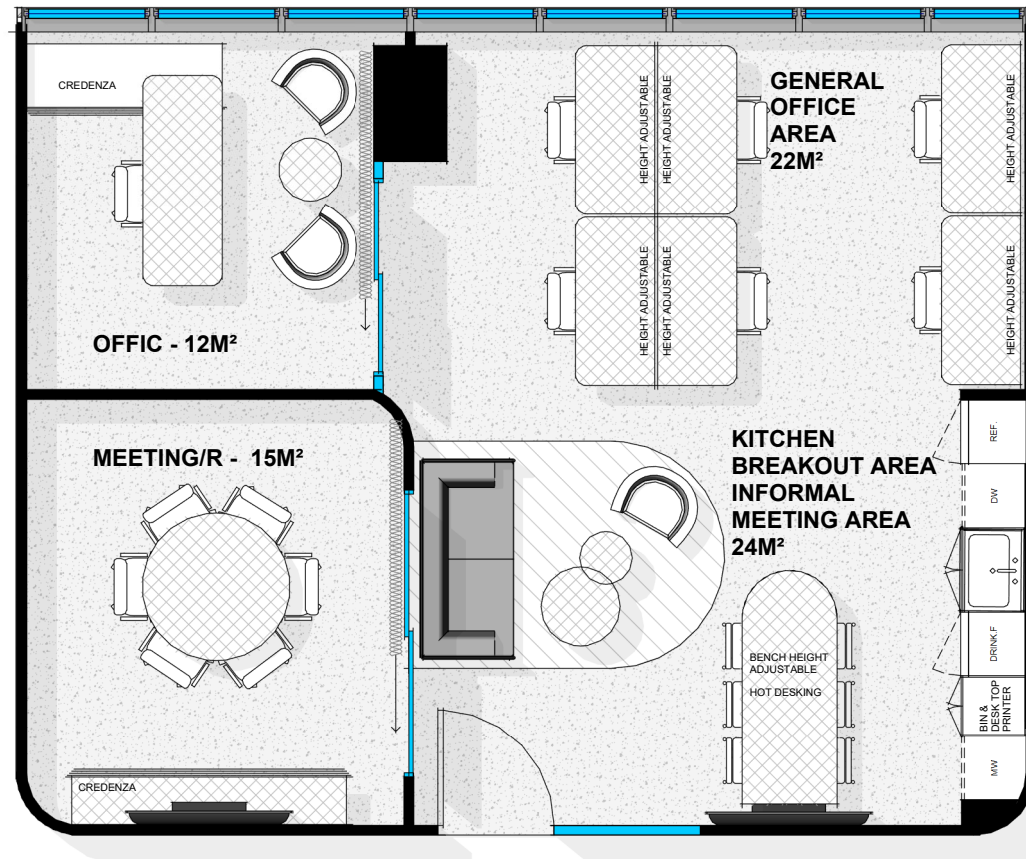

25 BLIGH STREET, SYDNEY - LEVEL 29 SUITE 6

GENERAL ARRANGEMENT



www.kingsmede.com.au

Date 12 JANUARY 2026

Drawn by N STEED

25B-LVL29-0006

Scale 1 : 20