



### Information Schedule

Ground Floor		
Warehouse & Amenities		1,903 m <sup>2</sup>
Office & Amenities		243 m <sup>2</sup>
Mezzanine Floor		
Store		115 m <sup>2</sup>
<b>Total Area</b>		<b>2,261 m<sup>2</sup></b>
Awning		261 m <sup>2</sup>

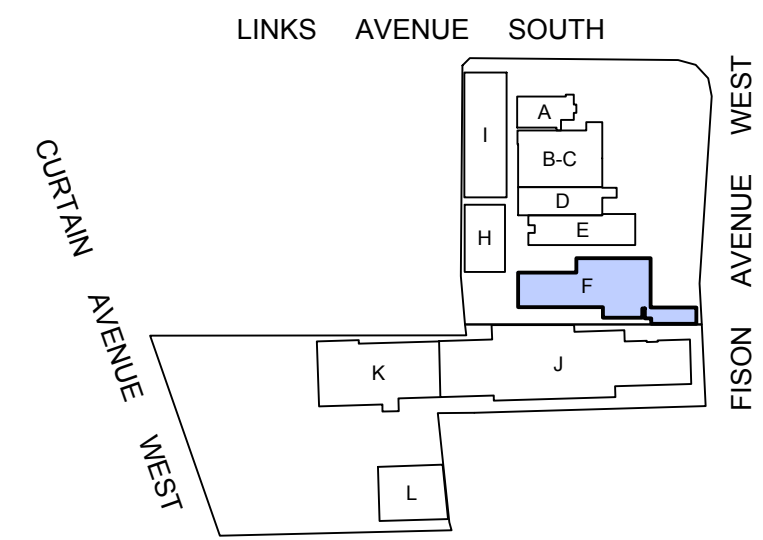

Location Plan  
(Not to scale)

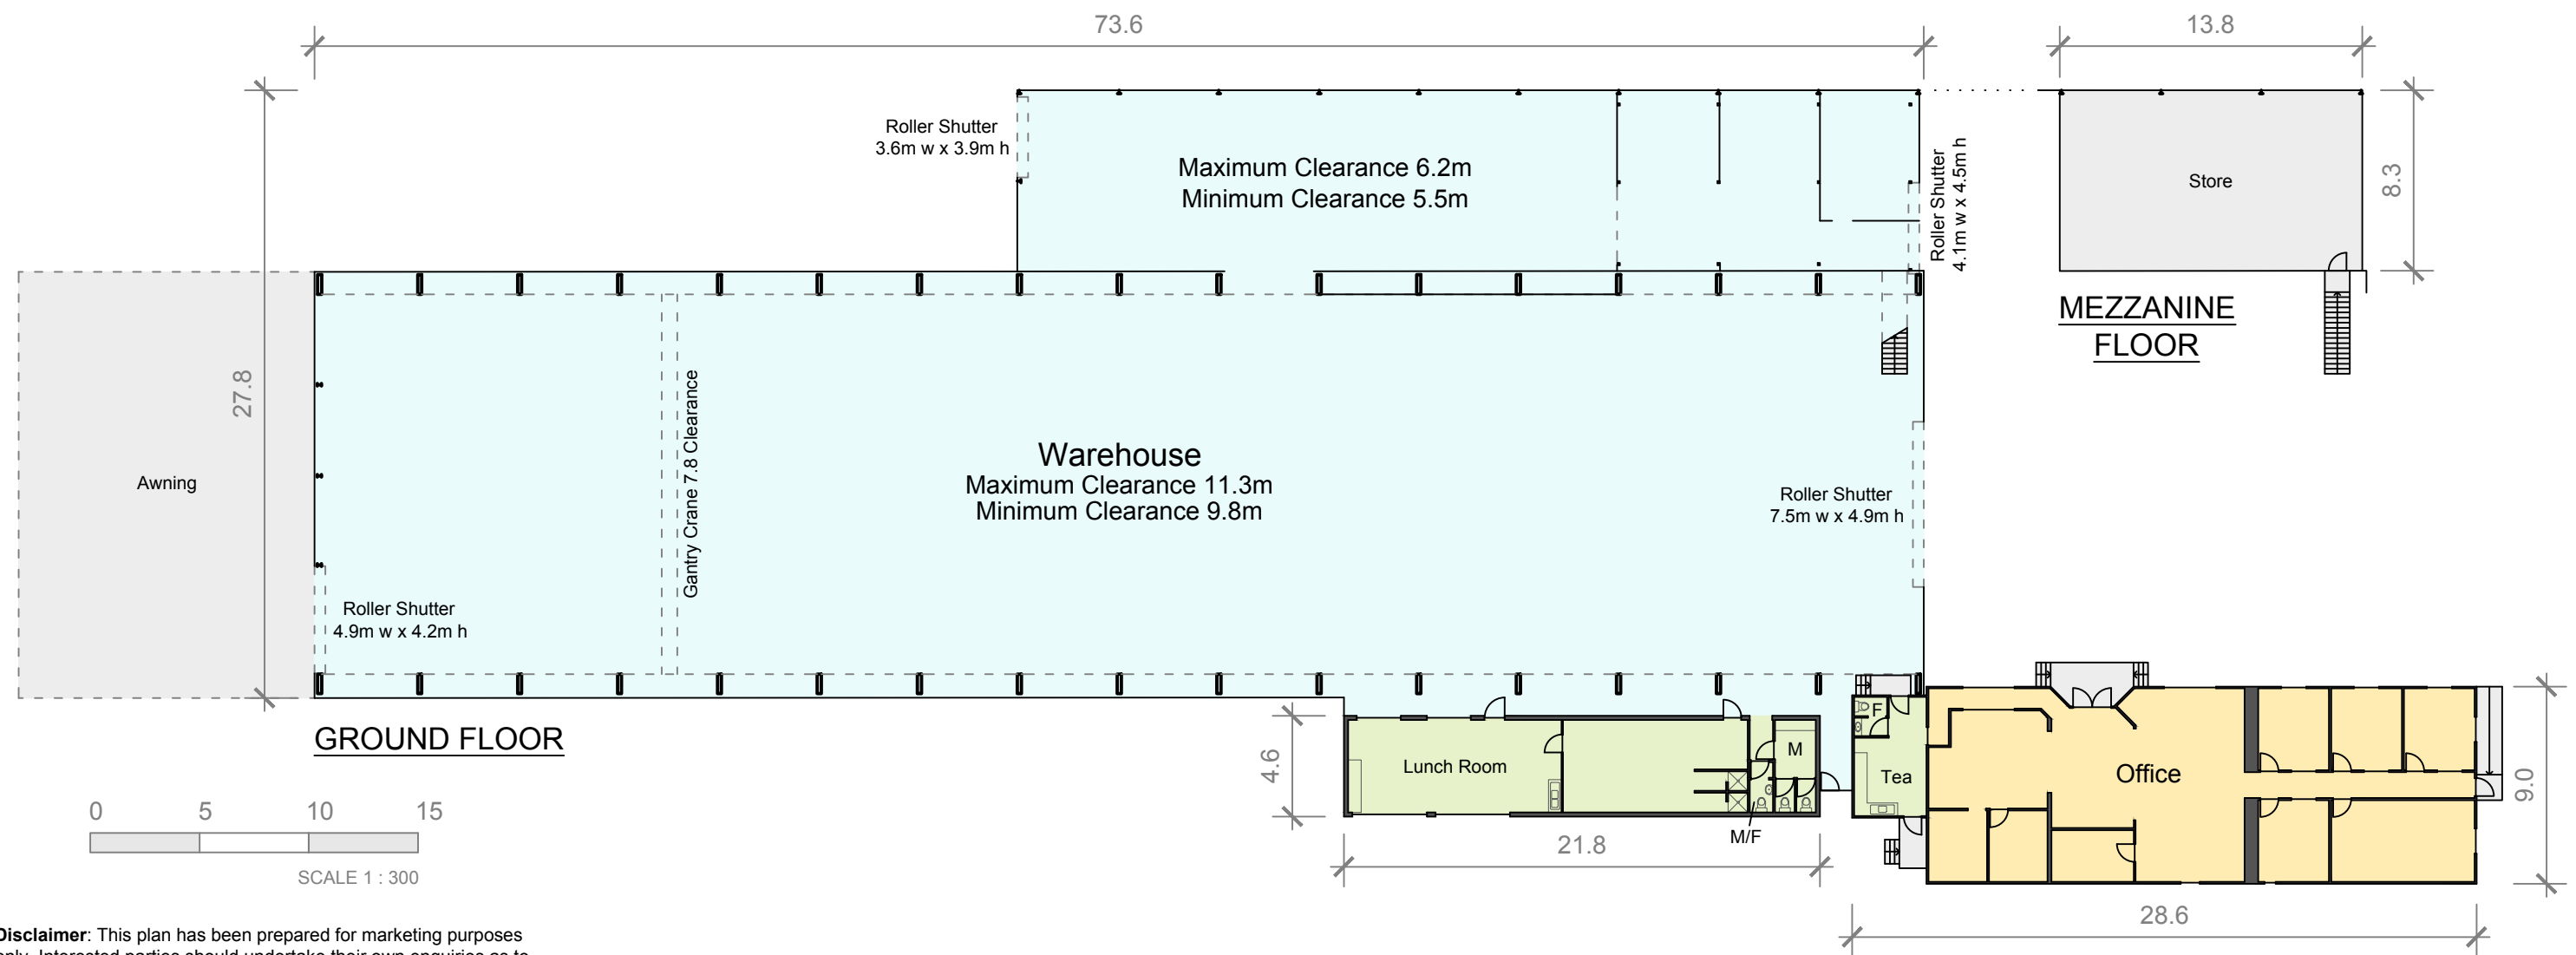

**Disclaimer:** This plan has been prepared for marketing purposes only. Interested parties should undertake their own enquiries as to the accuracy of the information. Areas are approximate and dimension rounding may result in area discrepancies.

Plan Prepared For:

**BUILDING F**  
110 Links Avenue South & 155 Fison Avenue West  
EAGLE FARM, QLD

Date:	12/11/2018
Ref:	69307
Rev:	-
Drawn:	NR
Checked:	CH
Scale:	1:300 @ A3
Sheet:	5 of 10

Australia | New Zealand

Building Measurement Specialist  
Consulting Land Surveyors  
3D Laser Scanning

ph. 07 3399 3305  
www.realservice.com.au